



# JUNCTION VISIBILITY SPLAY



1:250 @ A3

## NOTES

- DO NOT SCALE FROM THIS DRAWING MANUALLY OR ELECTRONICALLY.
- THIS DRAWING IS TO BE READ IN CONJUNCTION WITH ALL OTHER RELEVANT PROJECT INFORMATION.

## KEY

-  KERB LINE FROM TOPO SURVEY
-  JUNCTION VISIBILITY SPLAY (43 x 2.4m)

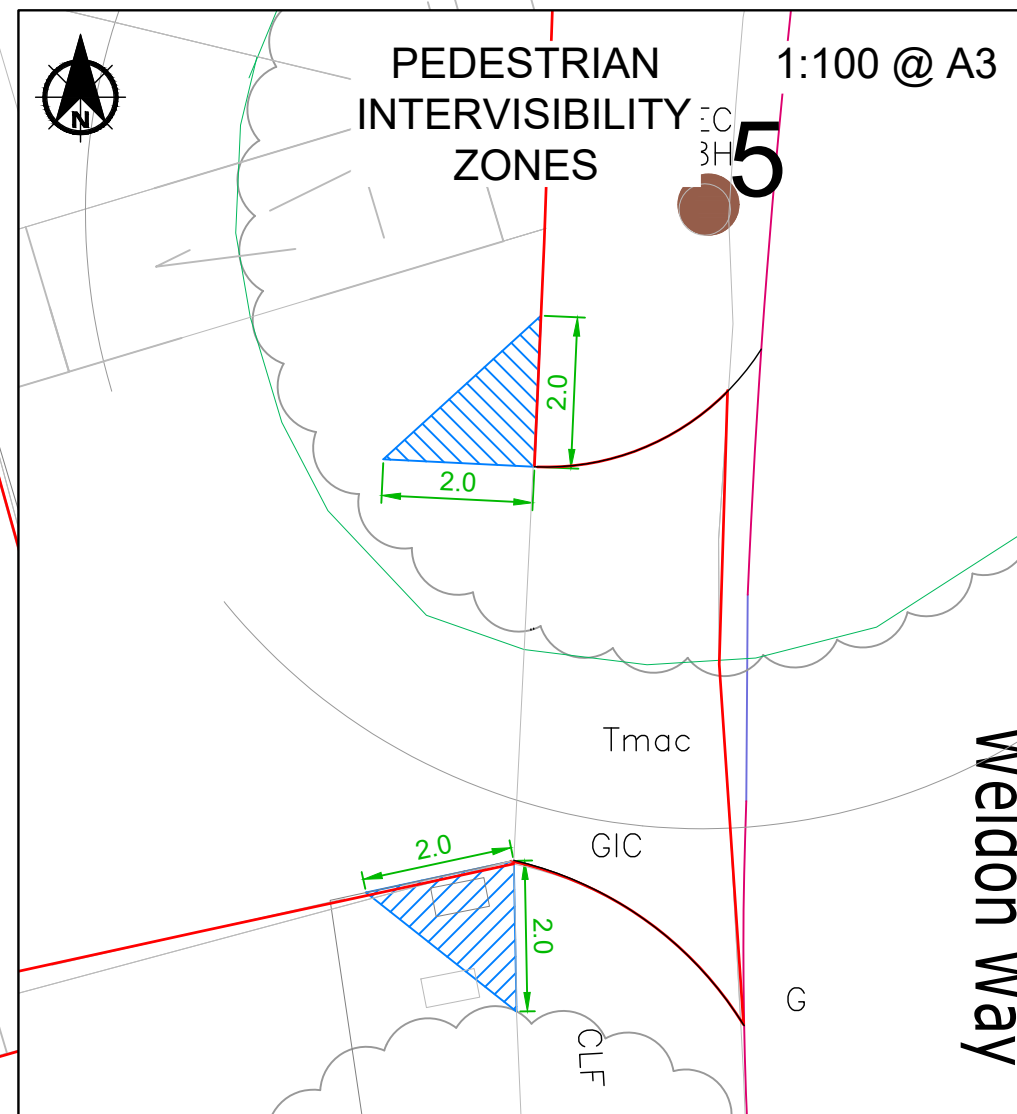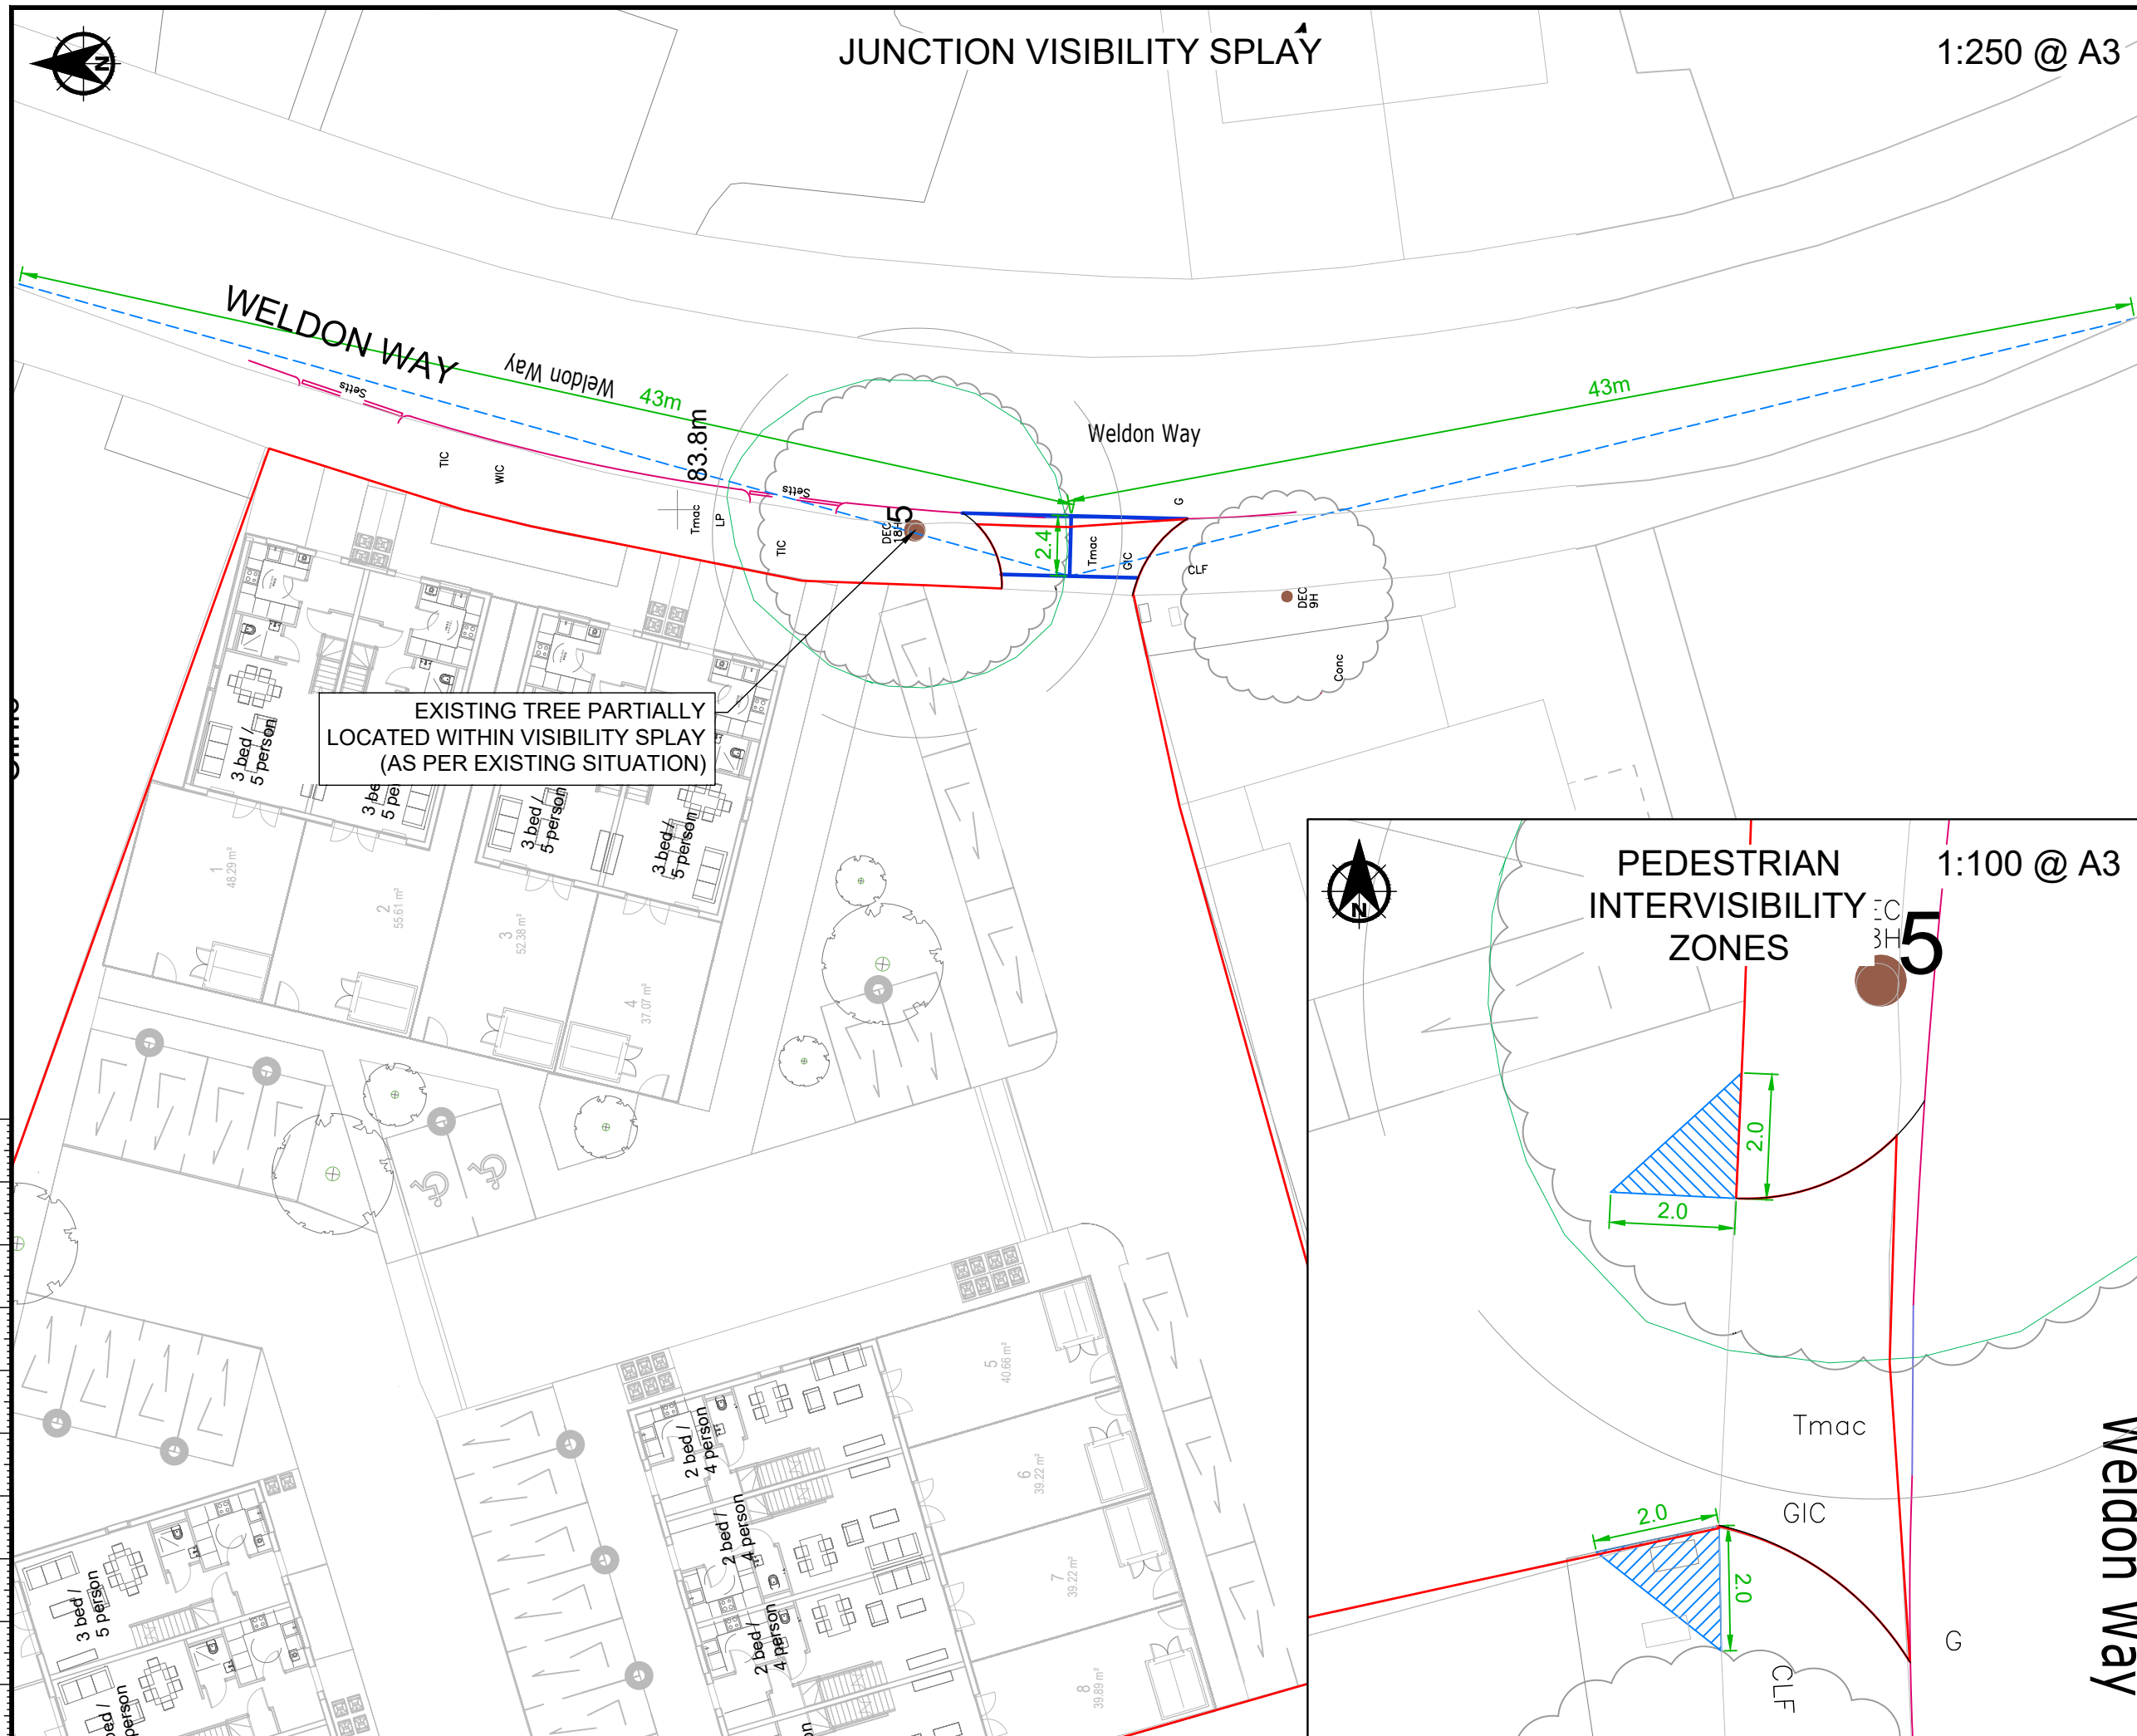

Rev	Date	Amendment Details	Dr'n	Chk'	App'
P05	09.08.2024	UPDATED GF PLAN	CW	CW	CW
P04	25.03.2024	UPDATED GF PLAN	IB	IB	LP
P03	31.08.2023	UPDATED SITE PLAN	BK	CW	CW
P02	04.08.2023	UPDATED GF PLAN	CW	CW	LP
P01	18.11.2022	FIRST ISSUE	CW	CW	LP

This drawing should not be relied on or used in circumstances other than those for which it was originally prepared and for which Sweco UK Limited was commissioned. Sweco UK Limited accepts no responsibility for this drawing to any party other than the person by whom it was commissioned. Any party which breaches the provisions of this disclaimer shall indemnify Sweco UK Limited for all loss or damage arising therefrom.  
COPYRIGHT © Sweco 2021

Sweco  
3rd Floor, Eldon House  
2 Eldon Street  
London  
EC2M 7LS  
Tel: +44 (0)20 3002 1210  
Web: www.sweco.co.uk



Client  
**RAVEN HOUSING TRUST**

Project Title  
**MERSTHAM FORMER LIBRARY SITE**

Drawing Title  
**VISIBILITY SPLAYS AND PEDESTRIAN INTERVISIBILITY ZONES AT SITE ACCESS**

Purpose Of Issue <b>PRELIMINARY</b>			
Status <b>S0</b>	Status Description <b>FOR INFORMATION</b>		
Designed <b>CW</b>	Drawn <b>CW</b>	Checked <b>LP</b>	Approved <b>LP</b>
Sheet Size <b>A3</b>	Scale <b>VARIOUS</b>	SWECO Ref <b>65204233</b>	Revision <b>P05</b>

Drawing Number  
**204233-SWE-XX-00-DR-Y-0004**