



Notes

All dimensions, sizes etc., to be checked on site by the contractor before work commences. Figured dimensions to be used in preference to scaling. The architect to be notified of any discrepancies.

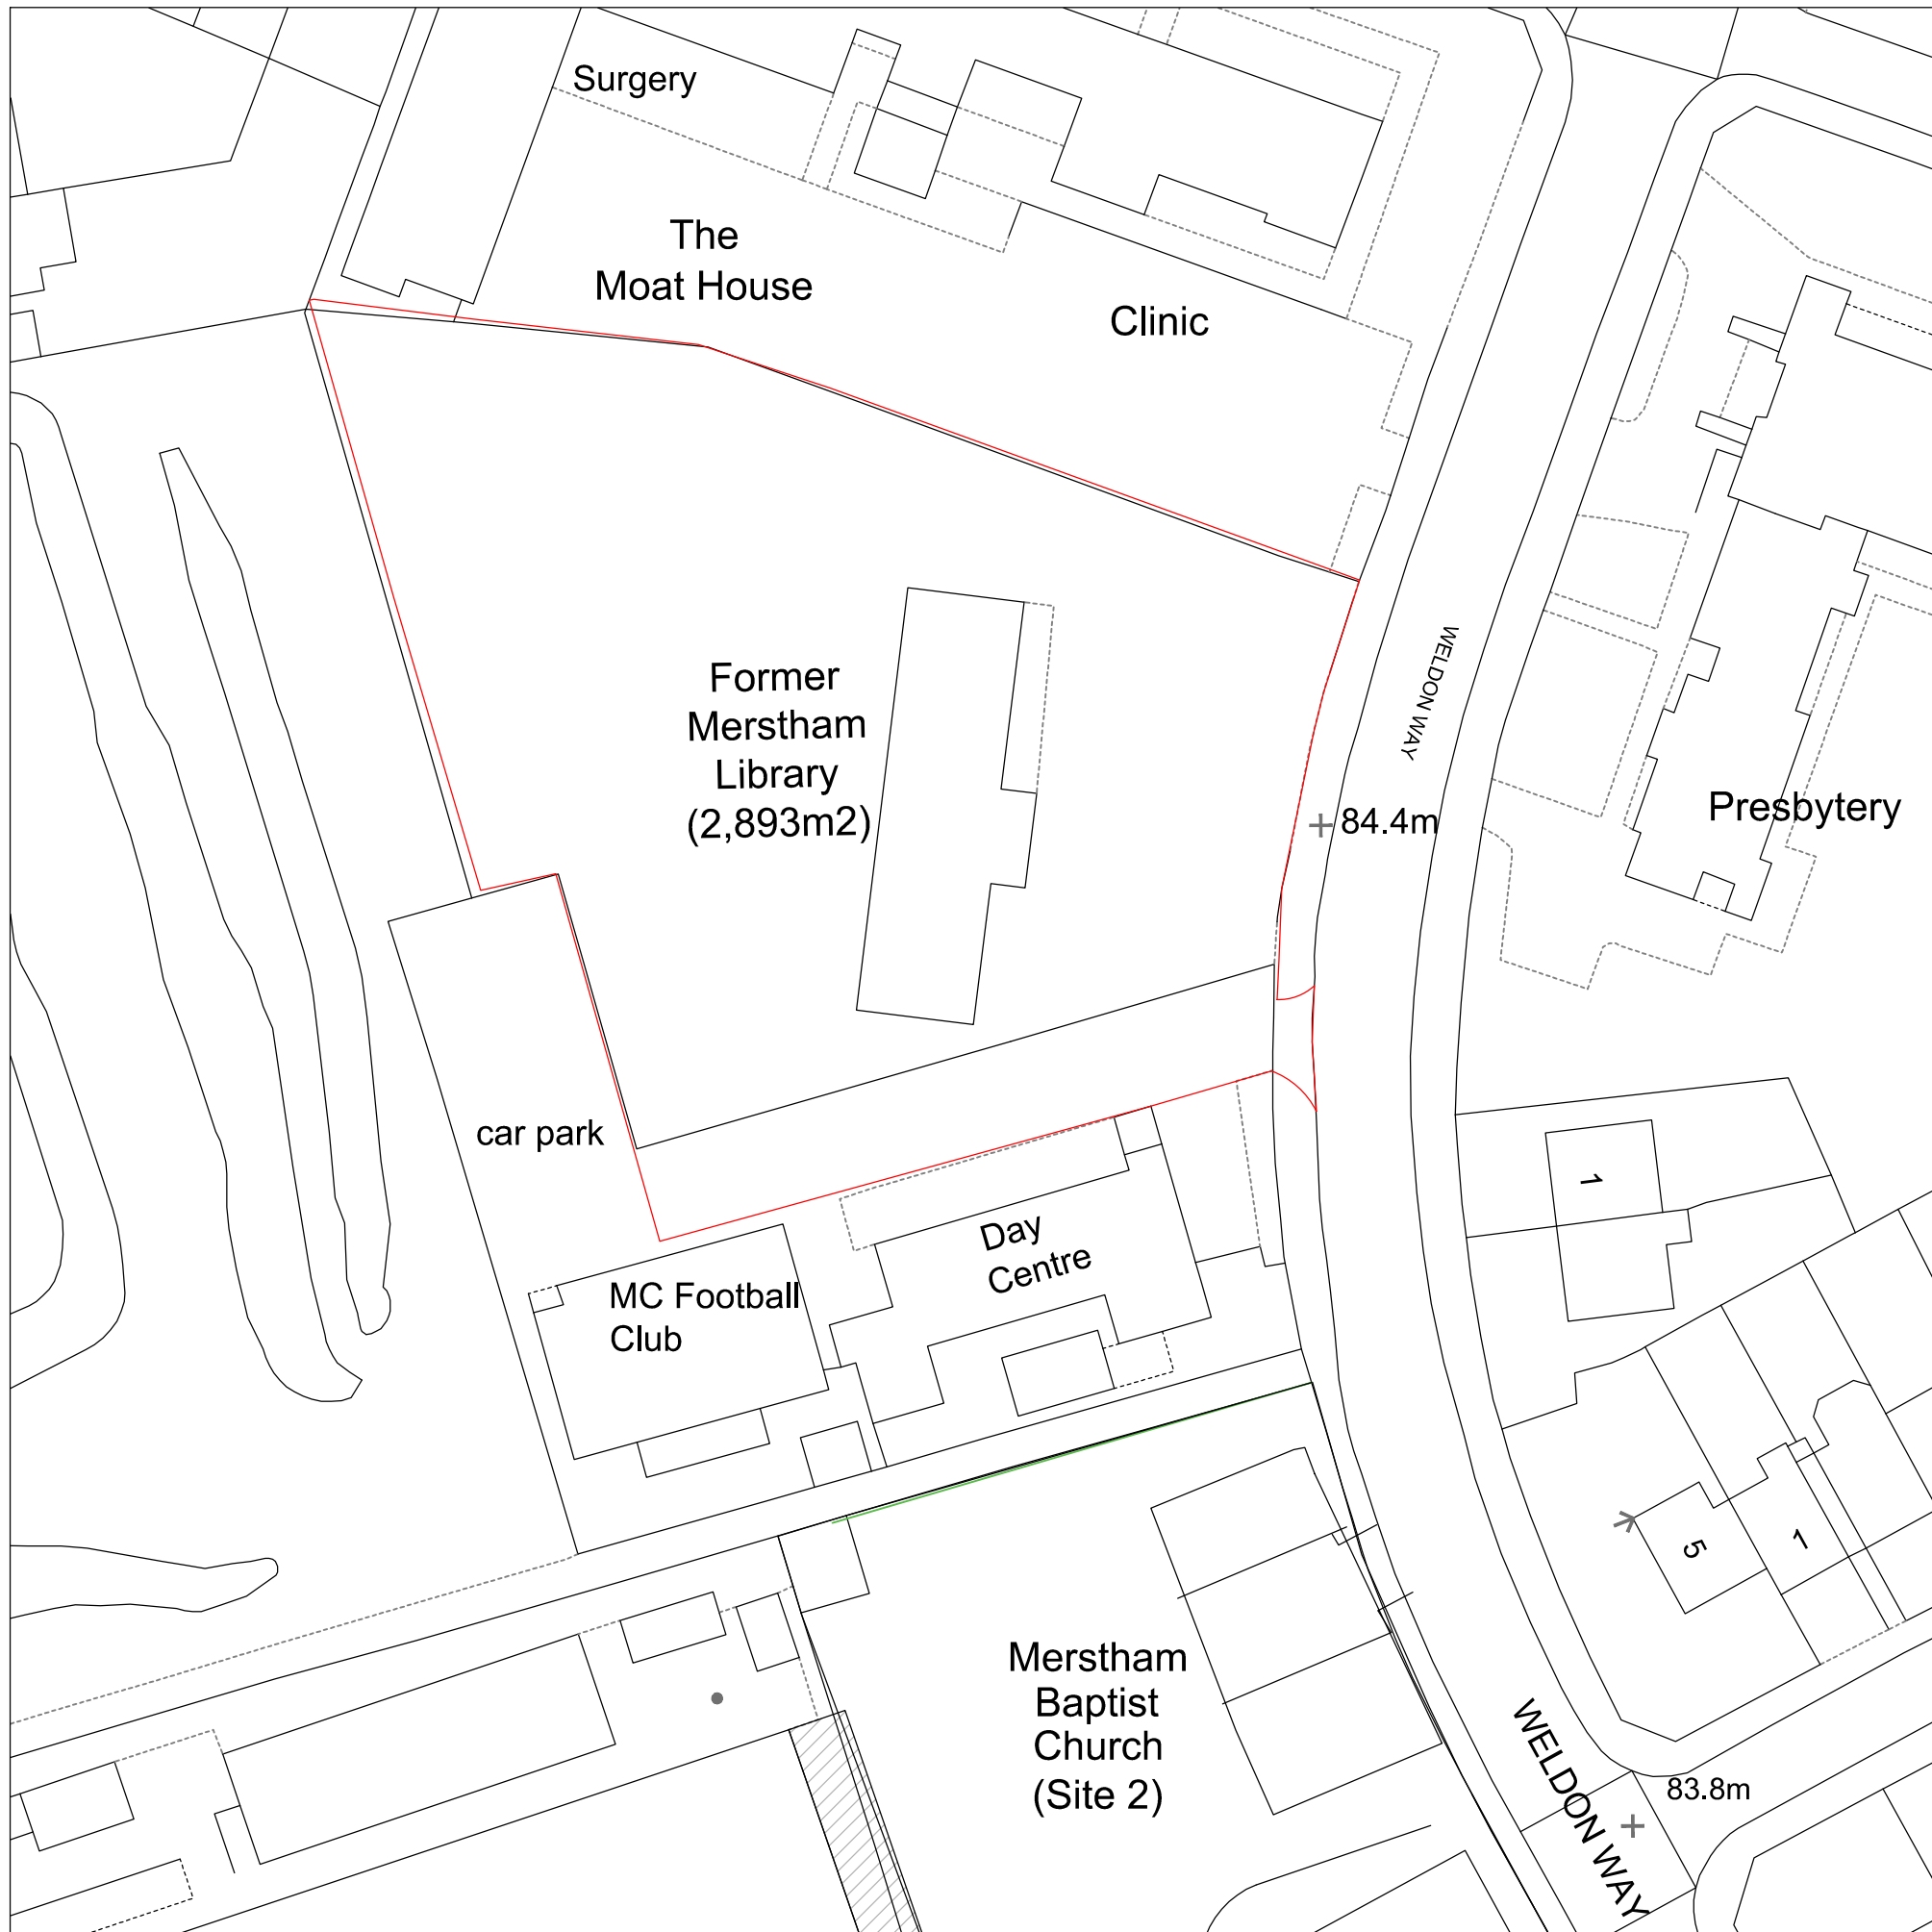

Scale 1:500

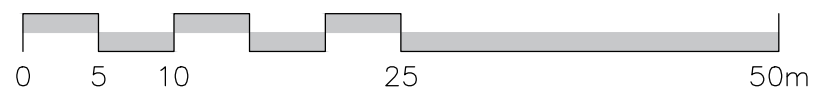

3

CHECK ALL DIMENSIONS AND VERIFY ON SITE. REPORT ANY ERRORS OR OMISSIONS



The Fire Station
150 Waterloo Road
London
SE1 8SR
T +44 (0) 20 7089 1720
E london@adp-architecture.com
www.adp-architecture.com

JOB TITLE: **Former Merstham Library Site
Weldon Way
Merstham**

DRAWING TITLE: **Block Plan**

SCALE: 1:500	DRAWING SHEET SIZE: A1
JOB CODE:	DRAWING NUMBER: AL(10) X S02
REVISION: 01	