
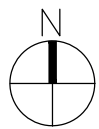


Notes

All dimensions, sizes etc., to be checked on site by the contractor before work commences. Figured dimensions to be used in preference to scaling. The architect to be notified of any discrepancies.

Ethos owns the copyright of this drawing, which must not be reproduced in whole or part without the written permission of Ethos.

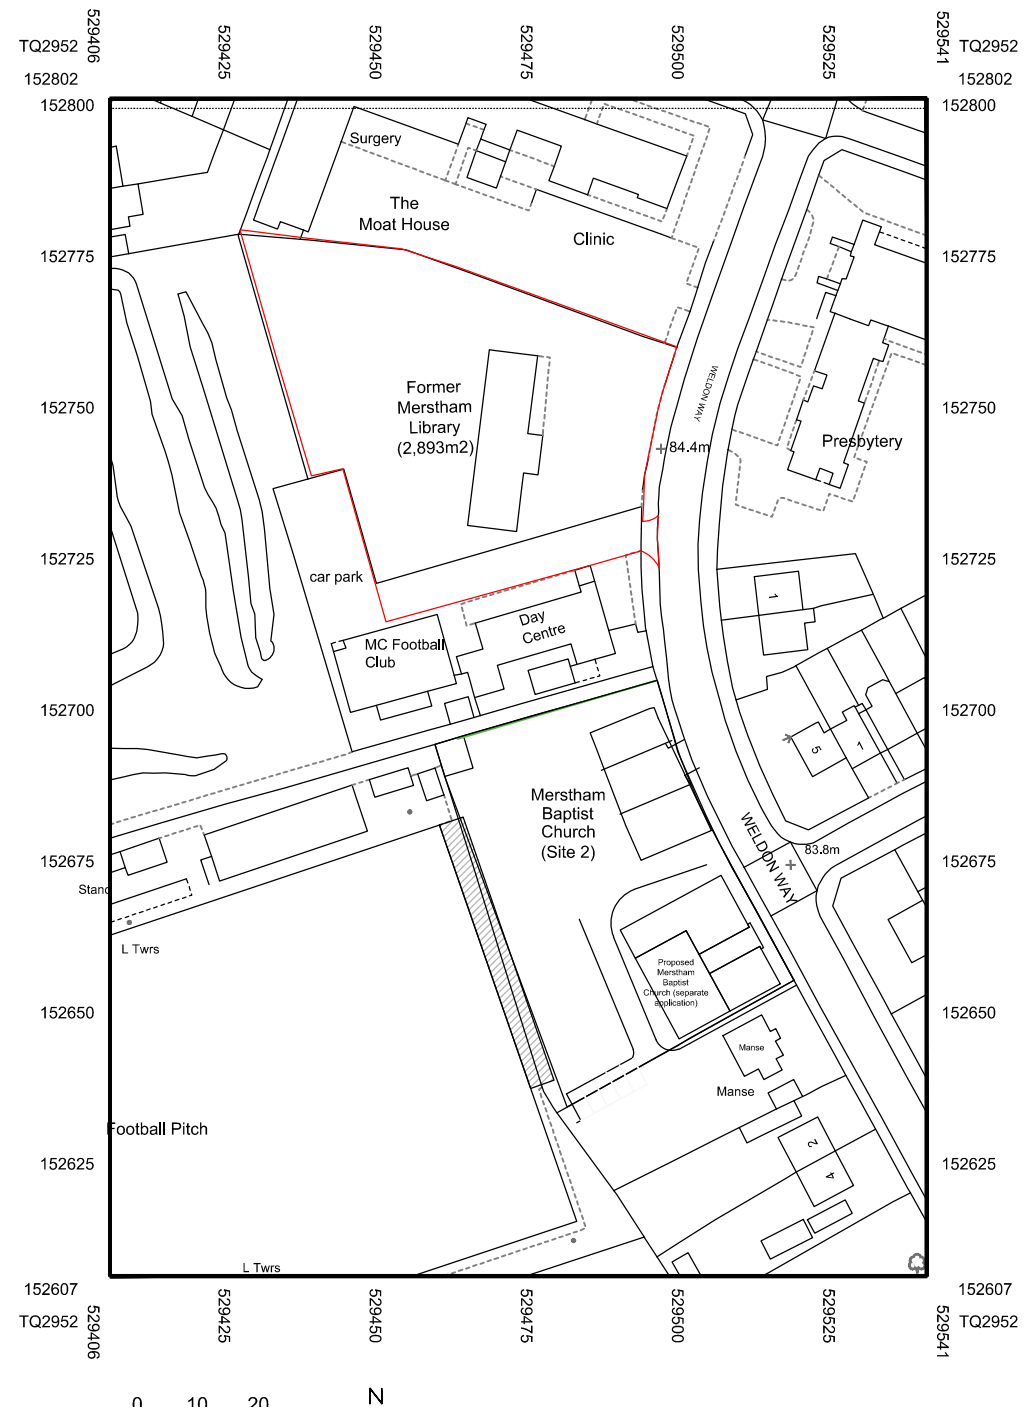

Scale 1:1250



CHECK ALL DIMENSIONS AND VERIFY ON SITE. REPORT ANY ERRORS OR OMISSIONS



JOB TITLE: **Former Merstham Library Site
Weldon Way
Merstham**

DRAWING TITLE: **Location Plan**

SCALE: **1:1250** DRAWING SHEET SIZE: **A1**

JOB CODE: DRAWING NUMBER: **AL(10) X S 01.2** REVISION: **02**