
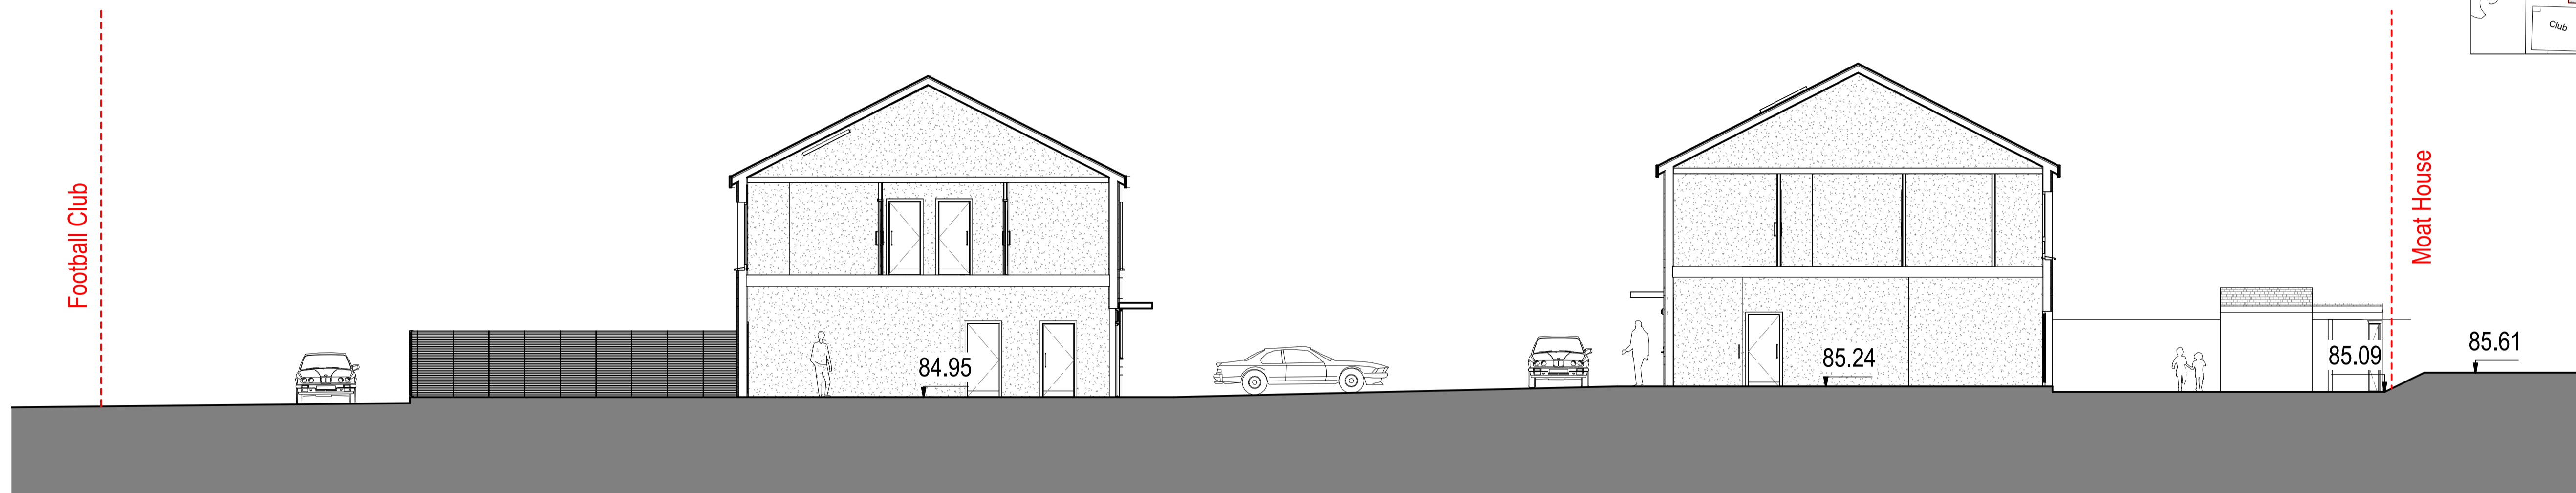


Accommodation - 11 homes:
 4 no. 2 bed/ 4 person Shared Ownership
 Total area per unit: 82 sqm /882 sqft


7 no. 3 bed/ 5 person Shared Ownership
 Total area per unit: 93.4 sqm /1005 sqft

21 no. car parking spaces

1 x fast (7KW) car charging point per dwelling will be provided.

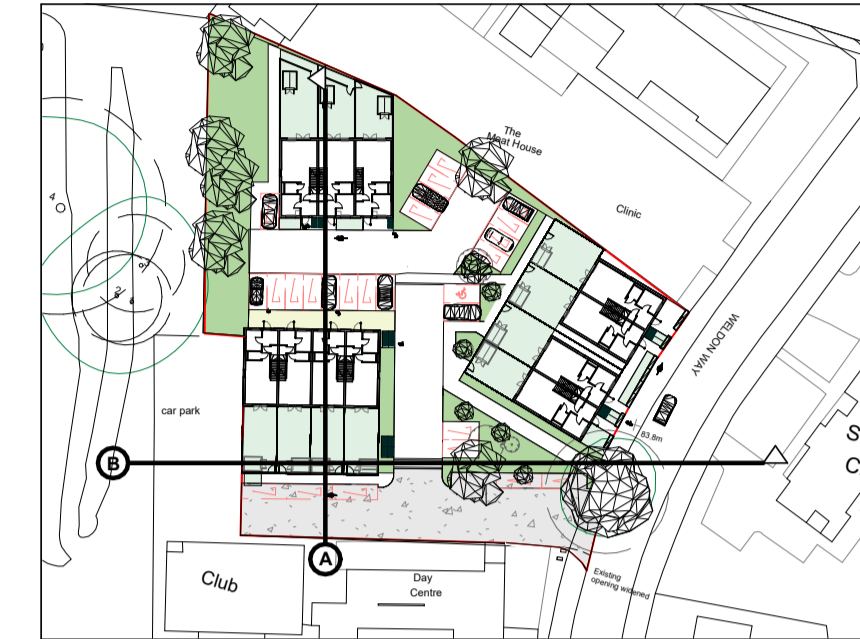

1 Section A
 1 : 100

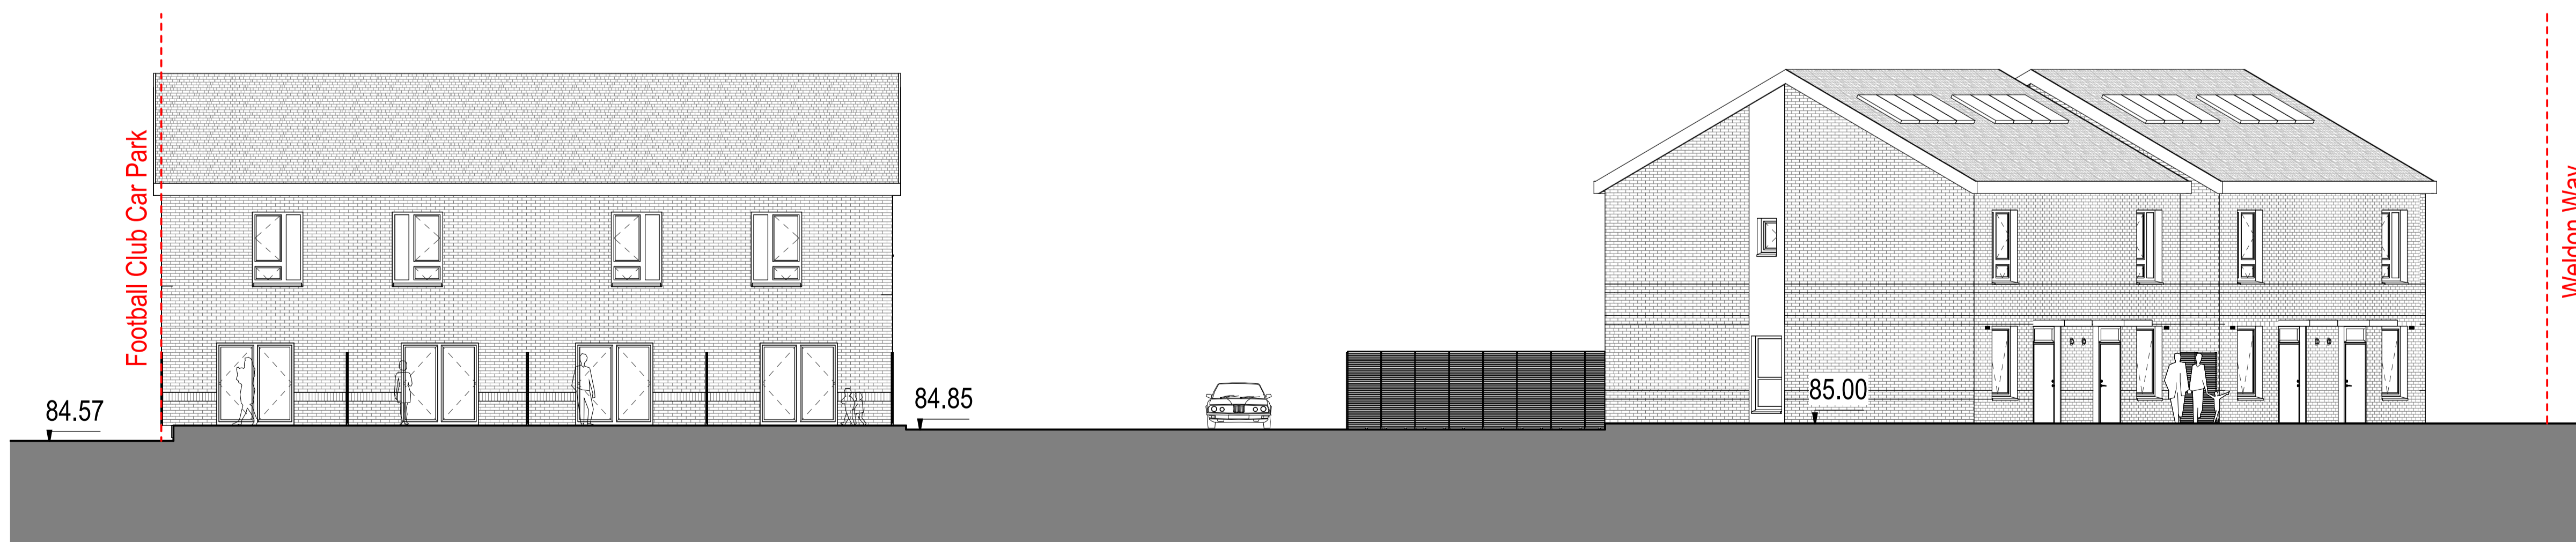

2 Section B
 1 : 100

RIBA 2

REVISION	DATE	DESCRIPTION	ARCHITECT	PARTNER
1	15.12.23	Parking Amendments	PL	ADP

CHECK ALL DIMENSIONS AND VERIFY ON SITE. REPORT ANY ERRORS OR OMISSIONS

adp
 The Fire Station
 130 Waterloo Road
 London
 SE1 8SB
 T +44 (0) 20 7089 1720
 E london@adp-architecture.com
 www.adp-architecture.com

JOB TITLE:
FORMER MERSTHAM LIBRARY

DRAWING TITLE:
SECTIONS

SCALE: As indicated	DRAWING SHEET SIZE: A1
JOB CODE: 27074	DRAWING NUMBER: ADP-XX-ZZ-DR-A-0020
REVISION: 02	